


# 2021 BOND PROGRAM UPDATE



MAY 2, 2022

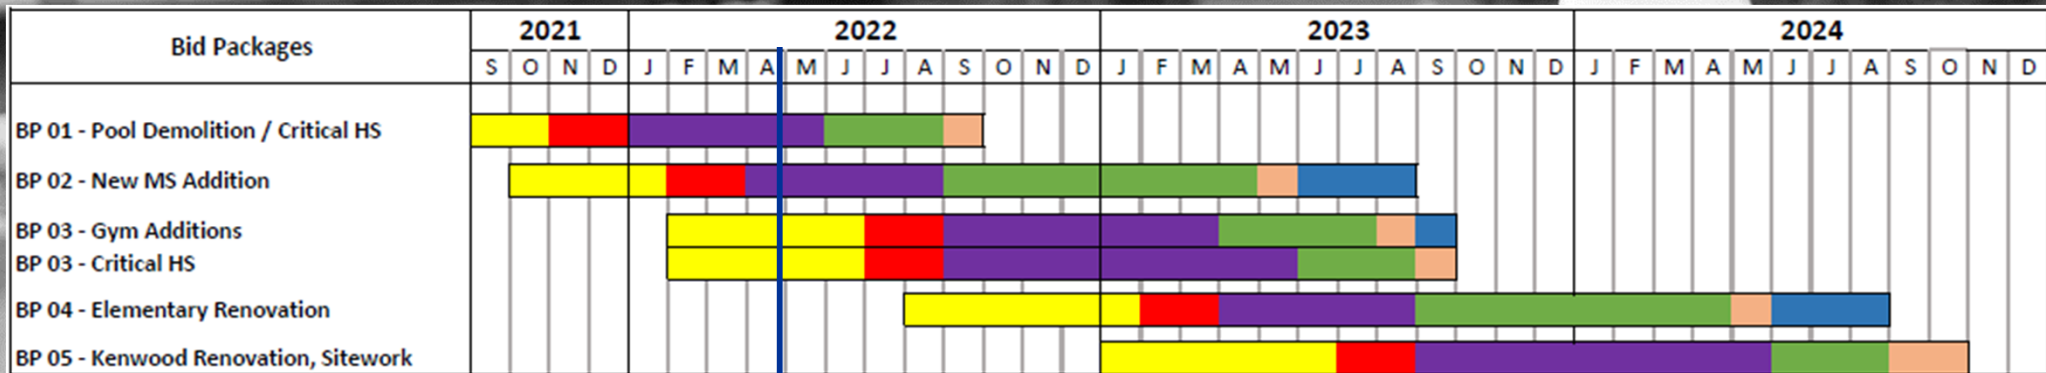

# CONSTRUCTION TIMELINE

## Key

- Design
- Bidding
- Procurement
- Construction
- Punchlist, Final Clean
- Furniture, Equipment, Move-in


## AGENDA

- DESIGN
- BIDDING
- PROCUREMENT
- CONSTRUCTION
- CLOSEOUT





# DESIGN UPDATE

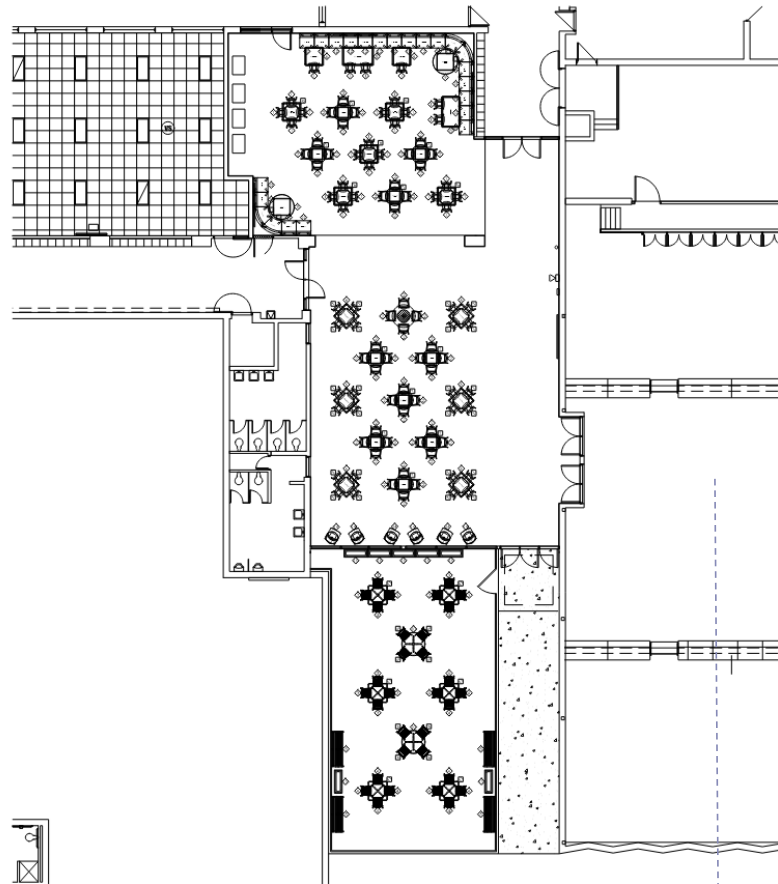

PLAN VIEW  
NOT TO SCALE



PROJECT: **TROJAN HALL - FURNITURE PLAN**


ADDRESS: 28970 Cabot Drive, Suite 200 Novi, MI 48377 PHONE: 248.553.0816

DATE: 02/14/2022

REVISION #



# DESIGN UPDATE - BP 3 HIGH SCHOOL

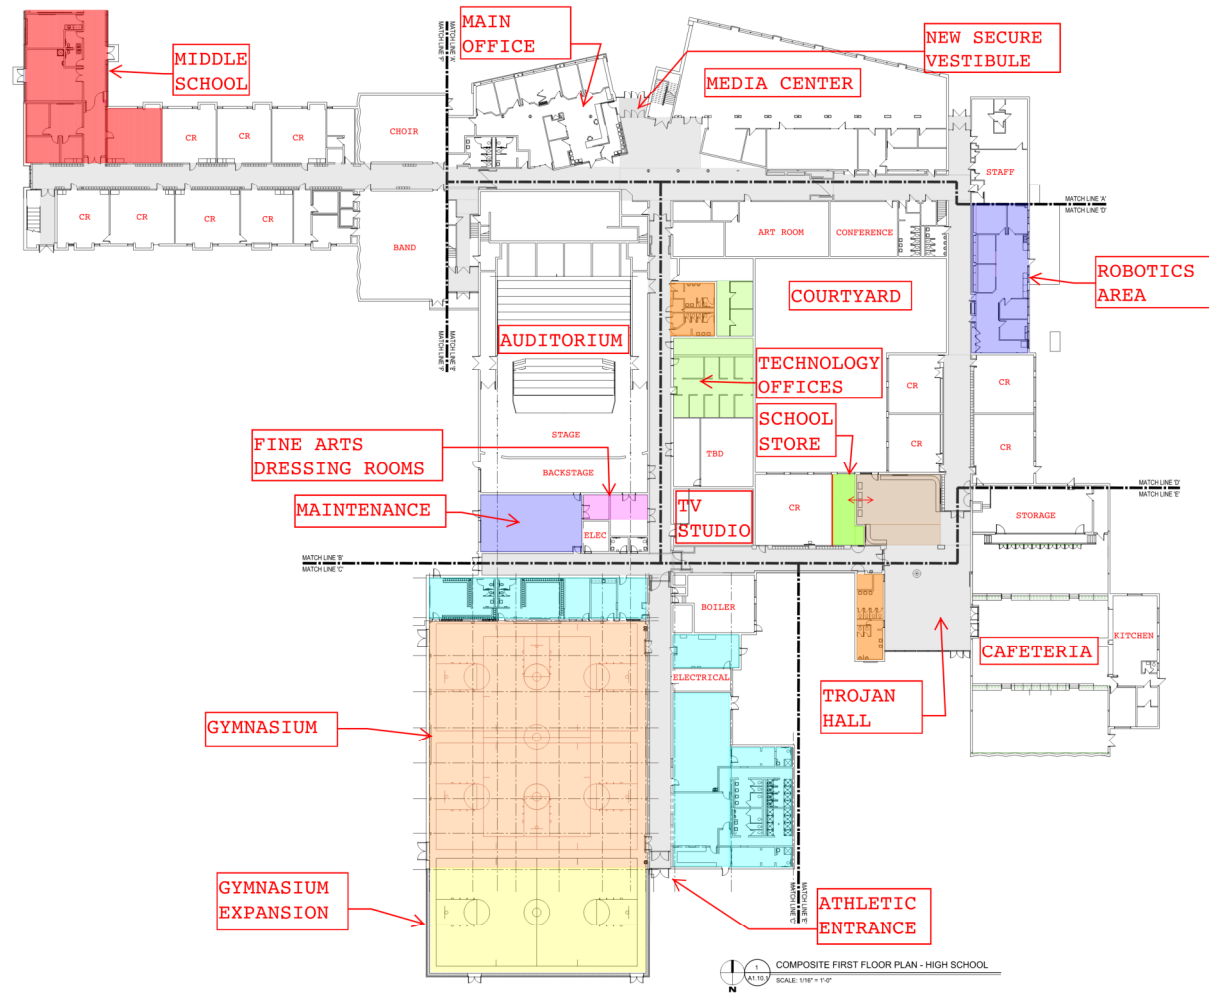


**WA**  
 WASHINGTON ARCHITECTS  
 1000 10TH AVENUE  
 SUITE 200, SEASIDE  
 SEASIDE, WASHINGTON 98138  
 TEL: 206.343.1100  
 FAX: 206.343.1101  
 WWW.WAARCHITECTS.COM

**CLAWSON PUBLIC SCHOOLS**  
 2021 BOND ISSUE - BID PACK NO. 3  
 GYMNASIUM RENOVATIONS AT HIGH SCHOOL AND ELEMENTARY SCHOOL


COMPOSITE FIRST FLOOR PLAN  
 CLAWSON HIGH SCHOOL

PRELIMINARY  
 DESIGN DEVELOPMENT  
 CONSTRUCTION  
 BIDDING  
 RECORD  
 CHECKED BY: JLS  
 DATE: MARCH 11, 2021

**A1.10.1**  
 211916

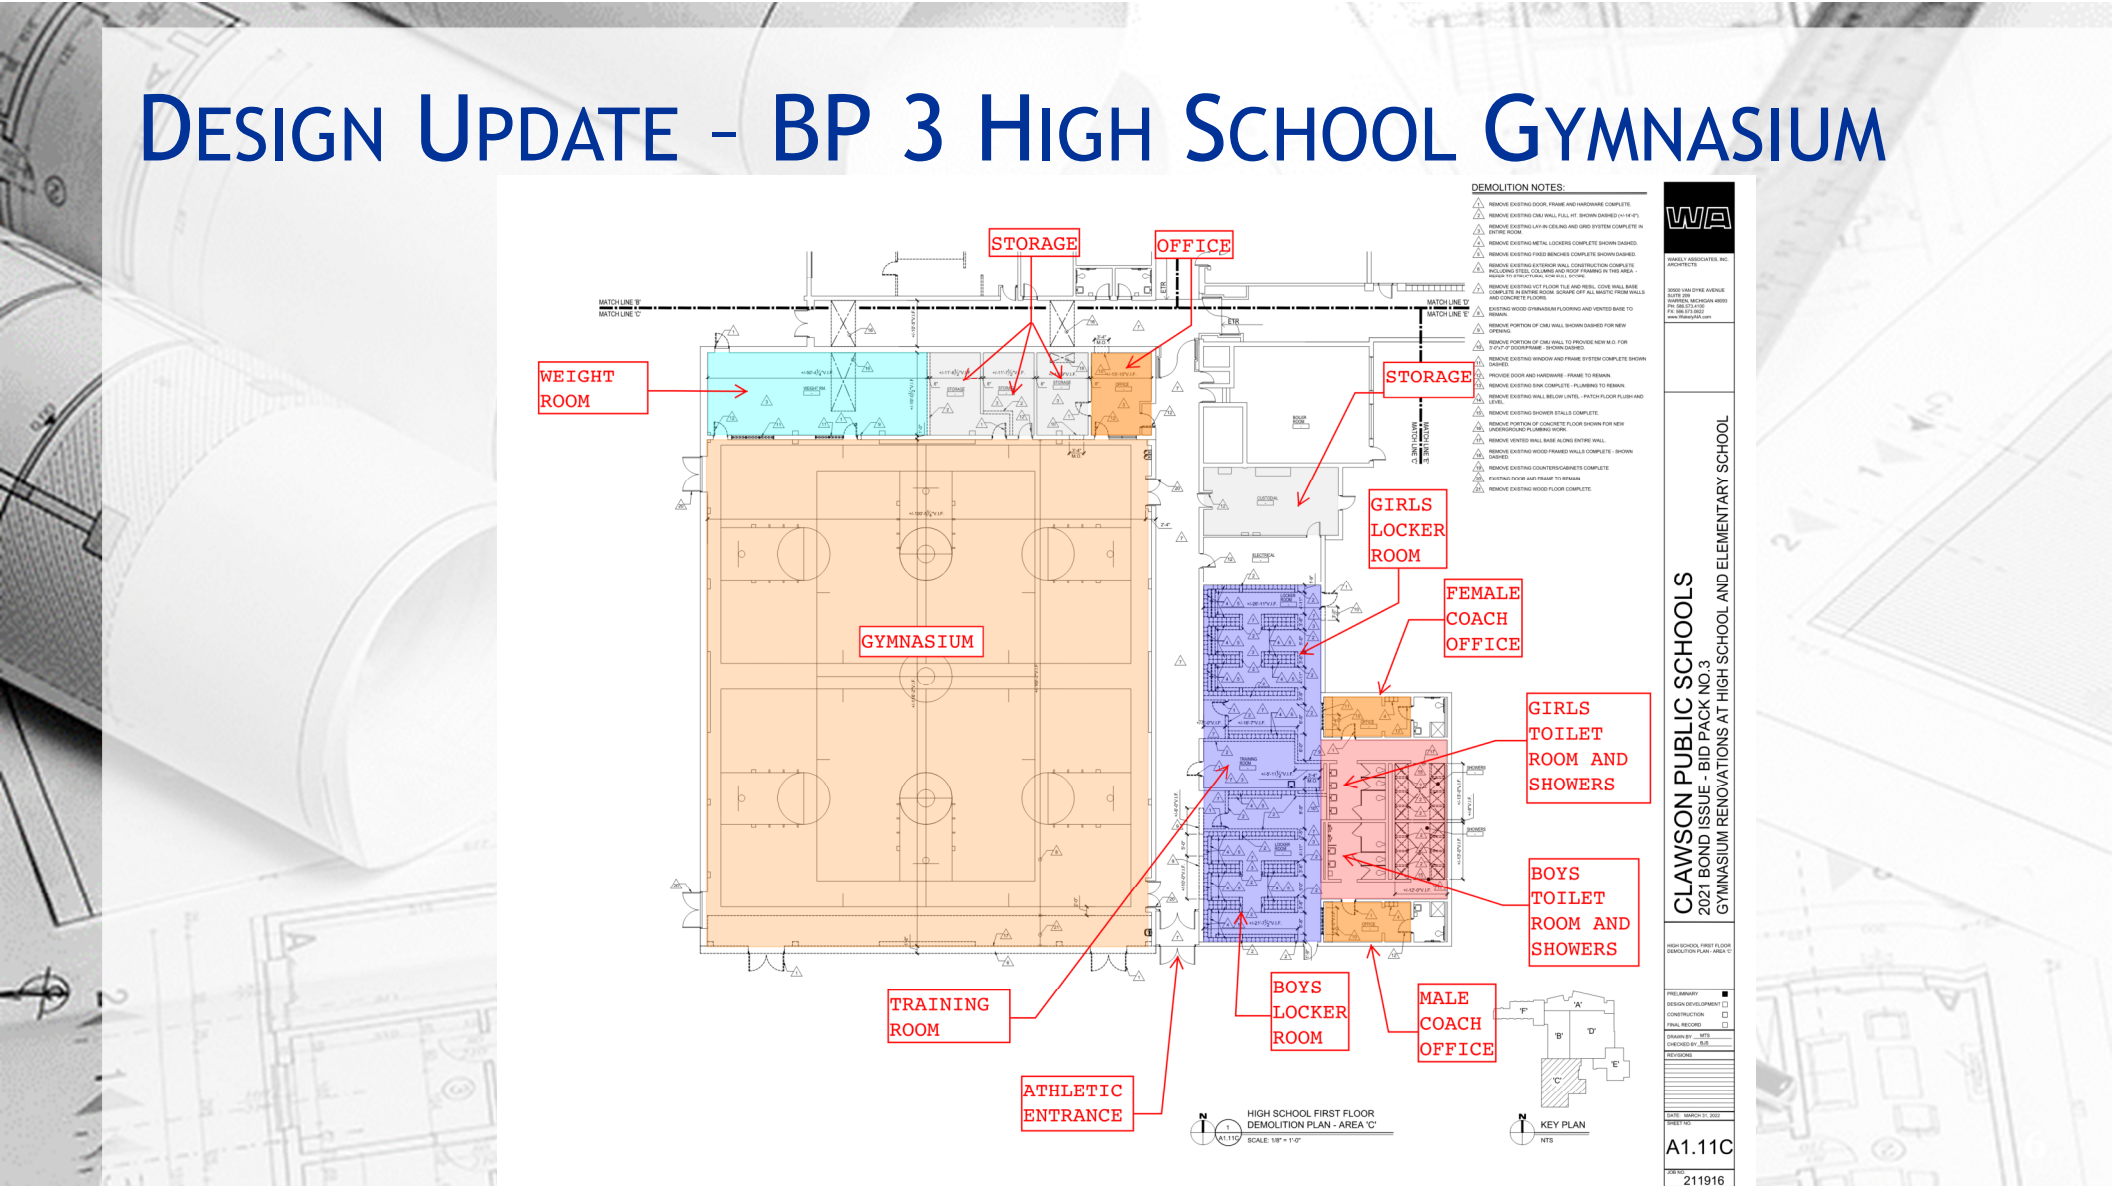[illegible][illegible]

# DESIGN UPDATE - BP 3 HIGH SCHOOL GYMNASIUM

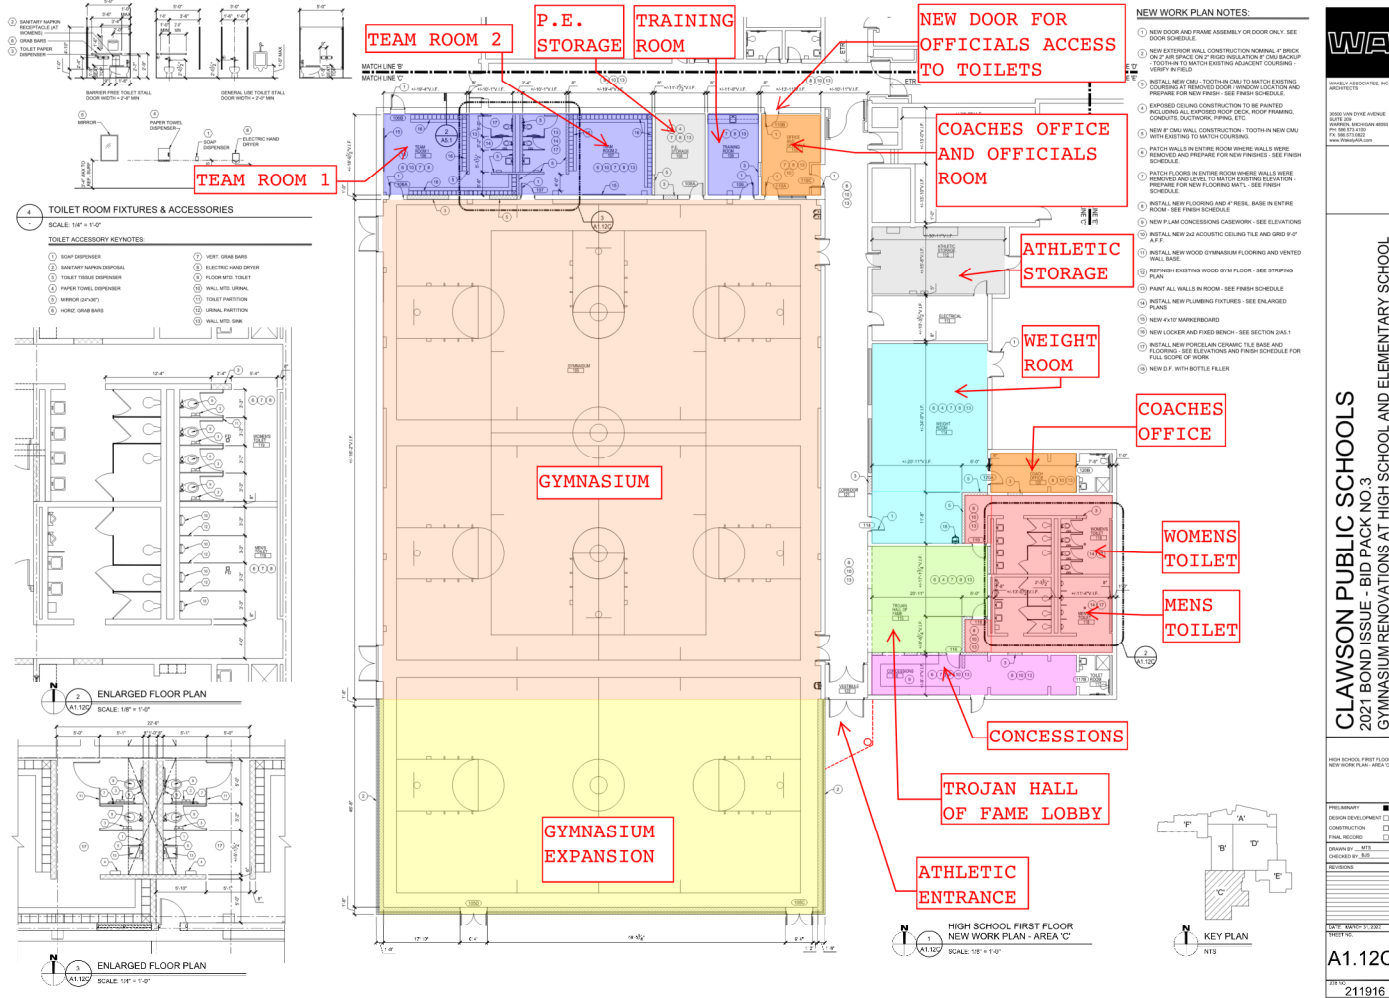





# PROCUREMENT UPDATE


- High School RTU is approved and on order. Anticipate early August arrival
- Trojan Hall finishes have been approved and released for fabrication/order.
- Middle School equipment, finishes and long lead item submittals are being assembled.






# CONSTRUCTION UPDATE

- The Christman Company team has established an office on site within the existing Middle School teacher's lounge.
- Team members met with Clawson DPW on 04/27/22 to discuss construction impacts to Washington Ave.
- Sidewalk on east side of Washington Ave. will be closed between Bus Drop Off Zones. Drop Off Zones will remain open. Pedestrian thru traffic will be diverted across Washington Ave to west side of street.
- Construction Site Fence will begin to go up the week of June 6<sup>th</sup>, 2022.

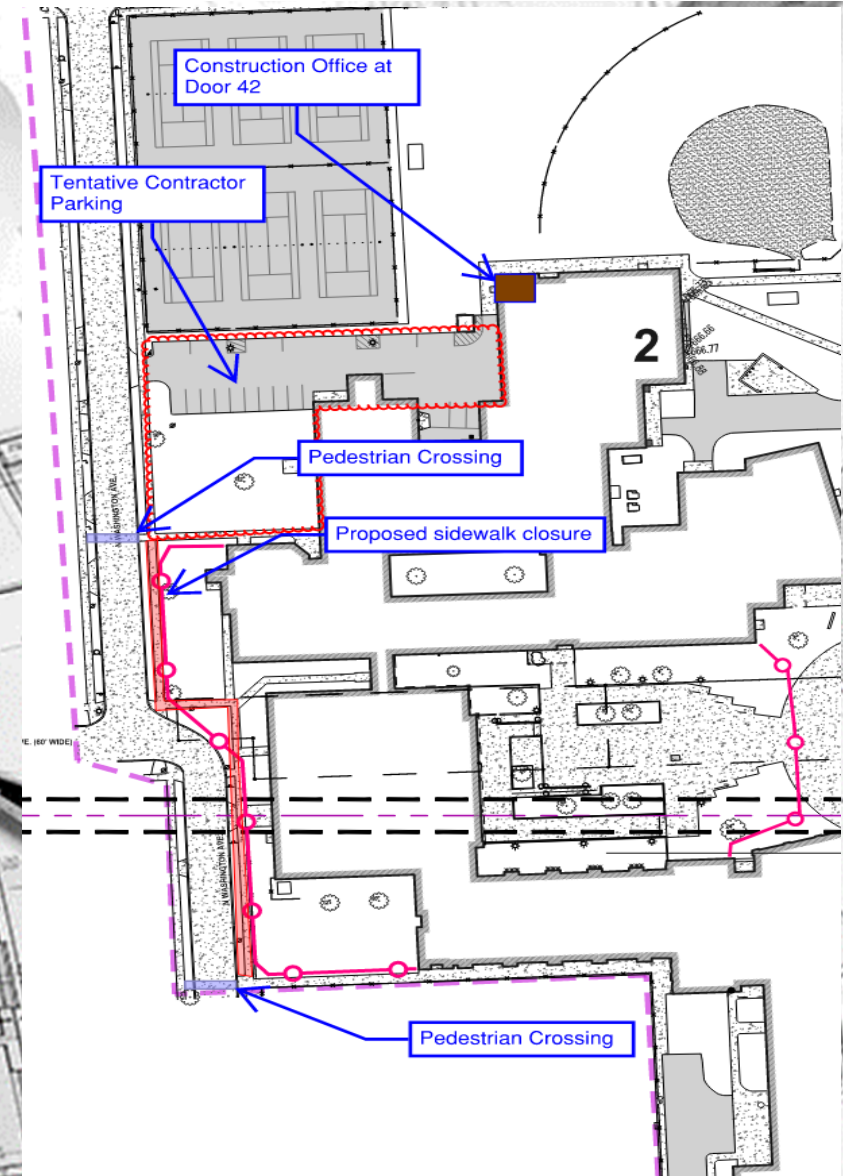



# CONSTRUCTION UPDATE

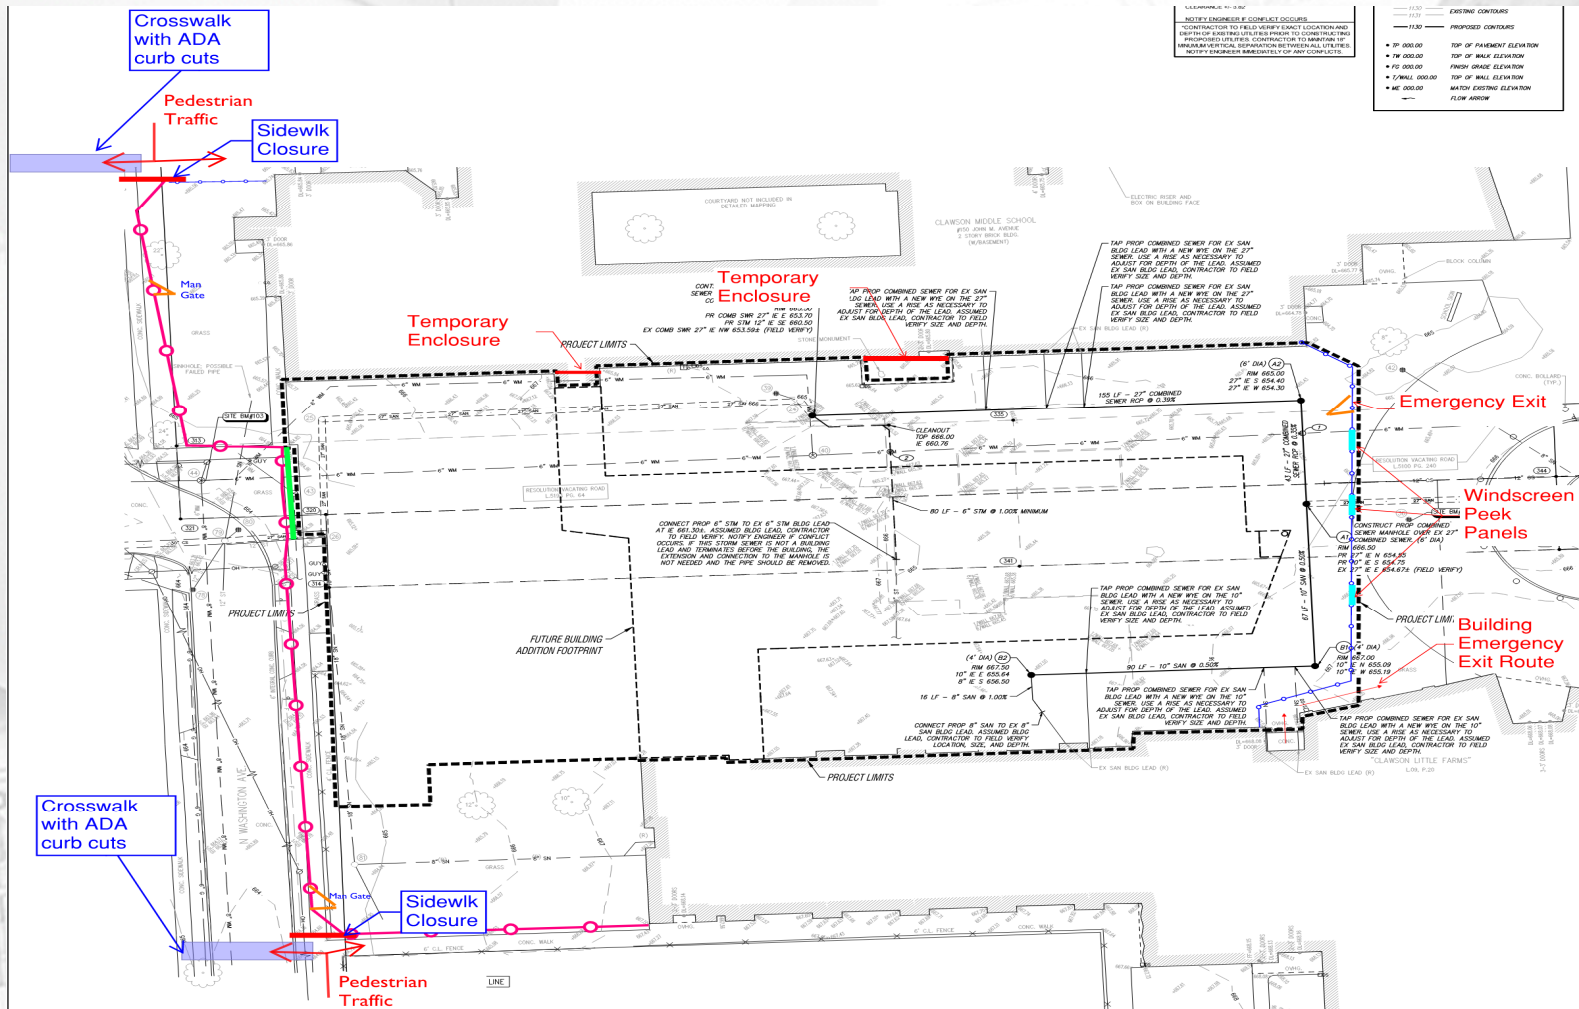



**Open Discussion & Input**